


Nr. crt.	Nr. cadastral atribuit
1	52710
2	52711
3	52712
4	52713
5	52714
6	52715
7	52716
8	52717
9	52718
10	52719
11	52720
12	52721
13	52722
14	52723
15	52724
16	52725
17	52726
18	52727
19	52728
20	52729
21	52730
22	52731
23	52732
24	52733
25	52734
26	52735
27	52736
28	52737
29	52738
30	52739
31	52740
32	52741
33	52742
34	52743
35	52744
36	52745
37	52746
38	52747
39	52748
40	52749
41	52750
42	52751
43	52752
44	52753
45	52754
46	52755
47	52756
48	52757
49	52758
50	52759
51	52760
52	52761

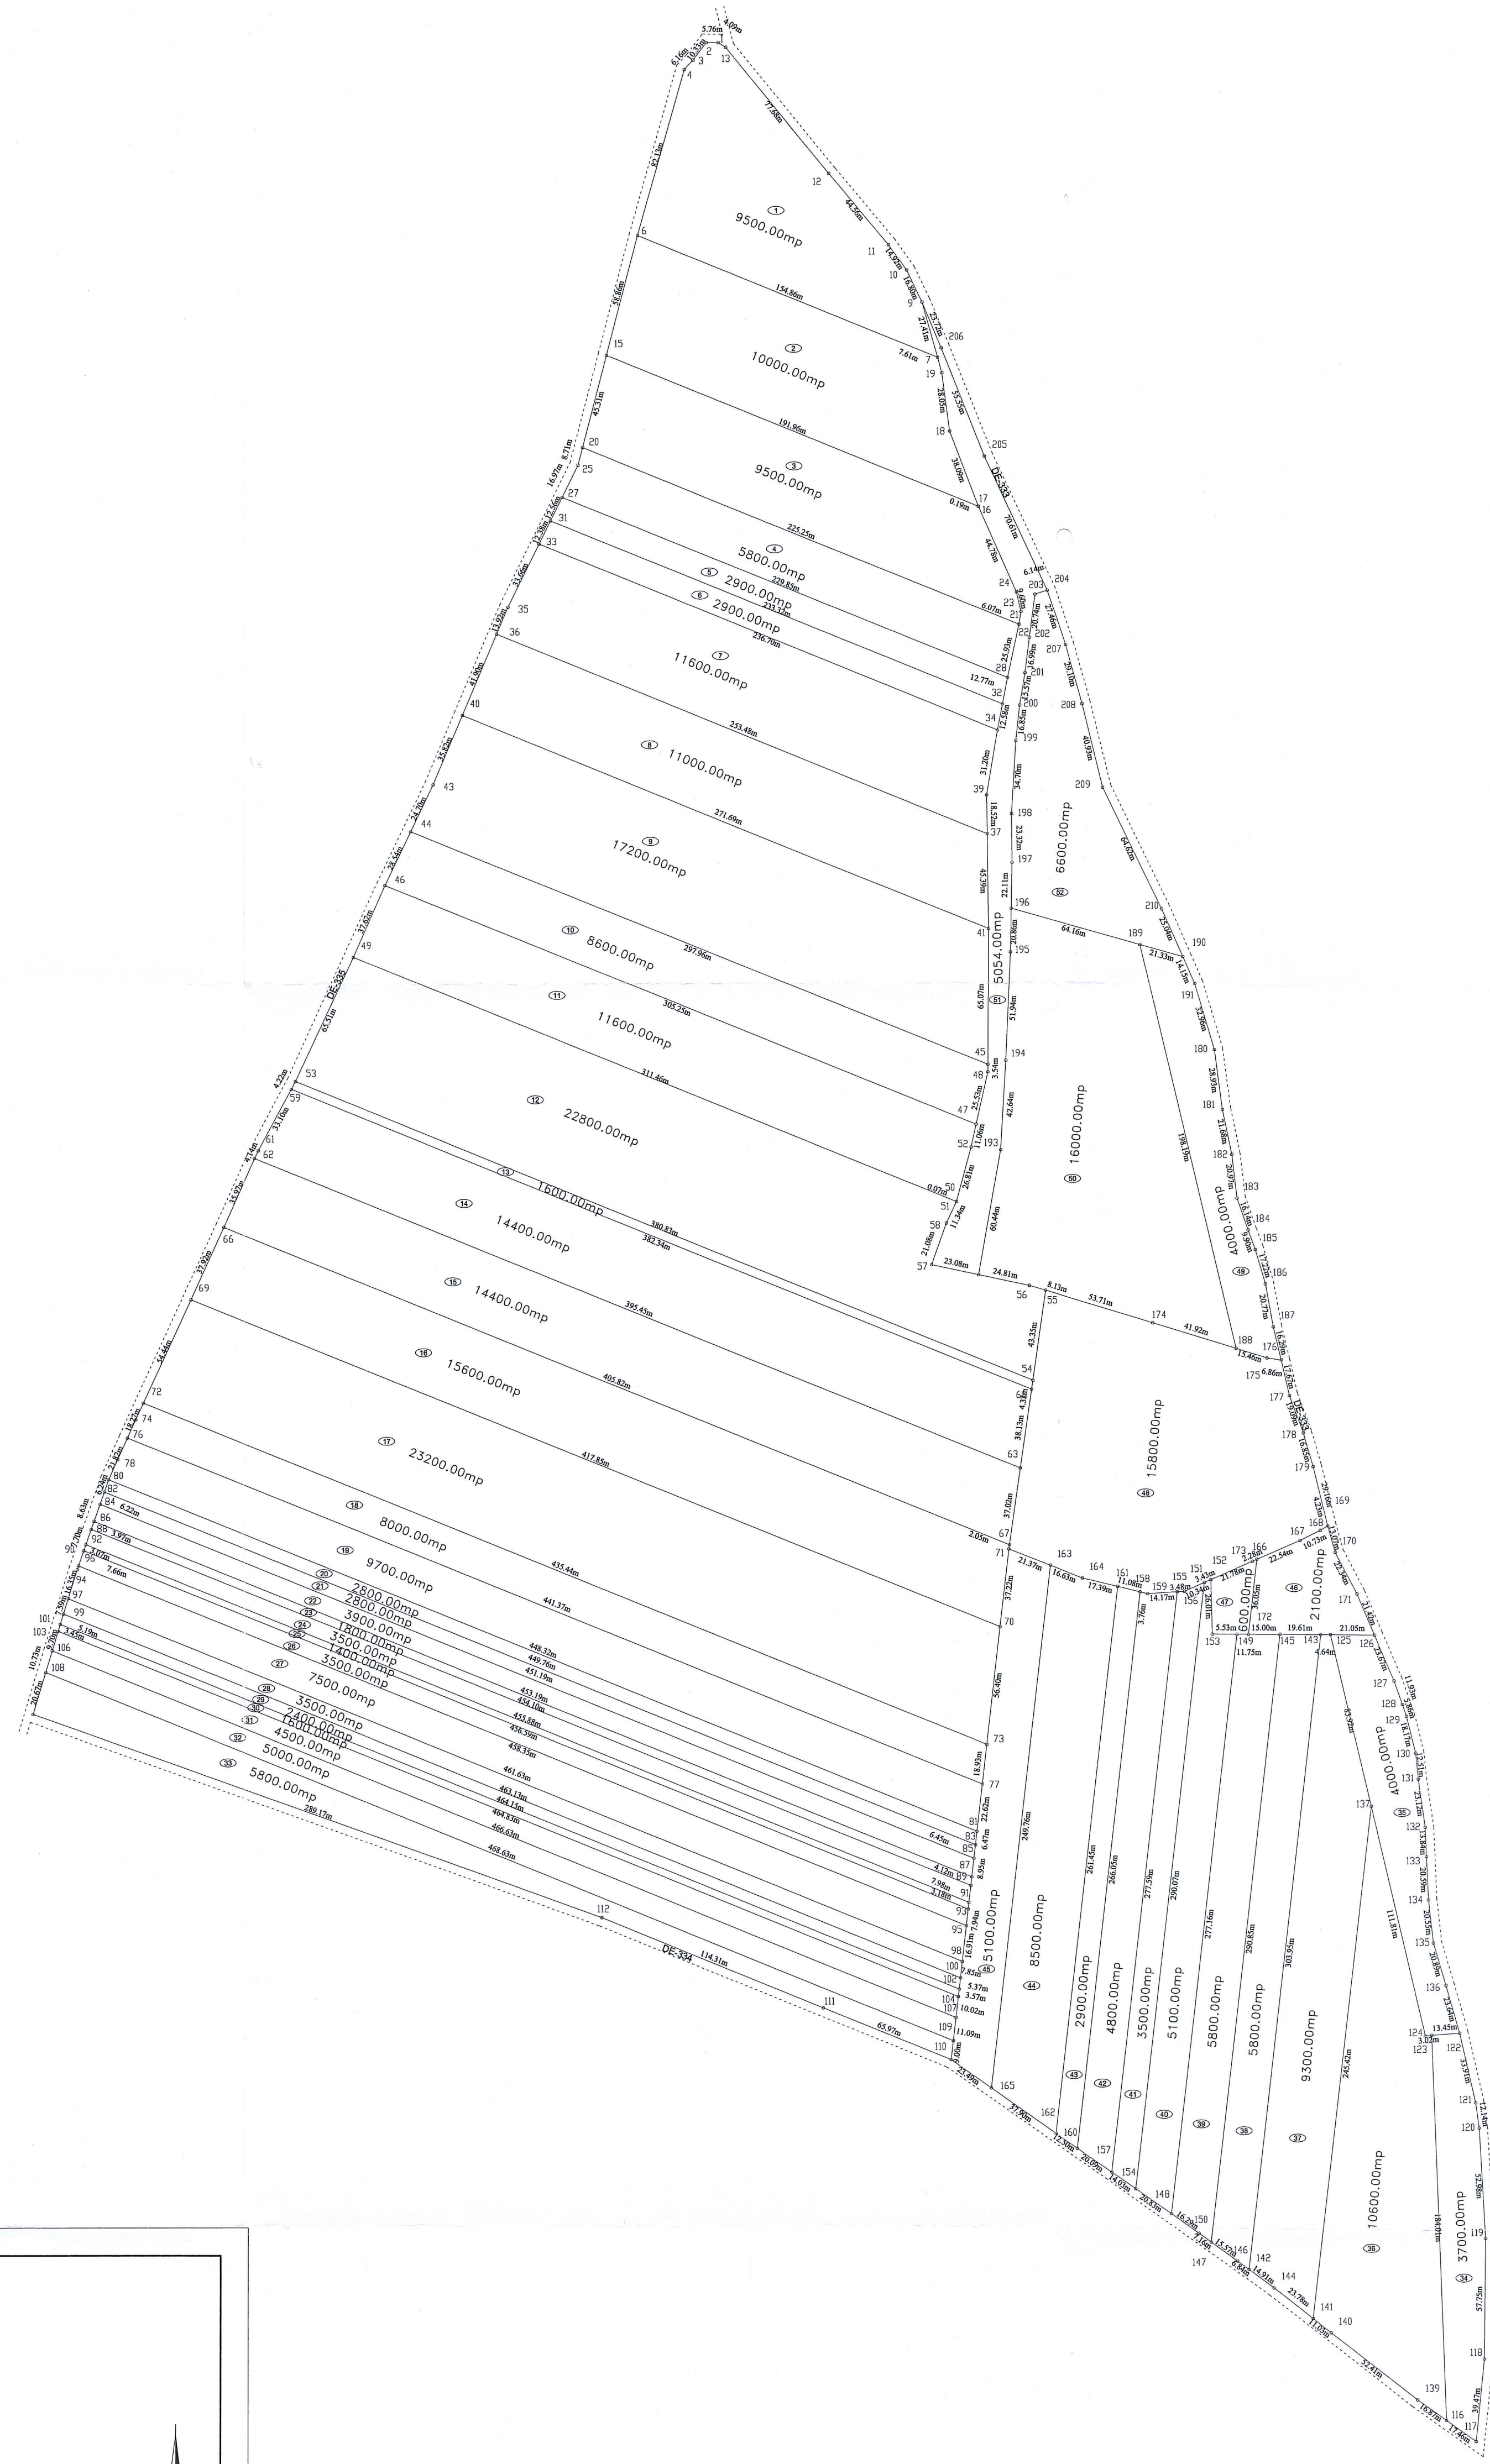

PLAN PARCELAR  
 scara 1:2000  
 Sistem de proiectie: STEREO 70.  
 Tarla: 13, 16, 17, 18; Parcela: 356, 346, 331, 1346, 364, 348, 1348, 357, 397.

Județul: MUREȘ  
 Unitate Administrativ Teritorială: Gh. Doja  
 Adresa imobilului: Gheorghe Doja, jud. Mureș  
 Tarla: 13, 16, 17, 18; Parcela: 356, 346, 331, 1346, 364, 348, 1348, 357, 397.



VIZAT,  
 COMISIA LOCALA DE FOND FUNCJAR  
 Presedinte Comisie (nume, prenume si semnatura)  
 Primar: *Ing. IONUT DOJA*  
 Data: *20.06.2022*



Se confirma suprafetele din masuratori si introducerea imobilelor in baza de date.  
 Parafa: **D.42824/2022**  
 Semnatura si data:  
 Stampila OCPI:

