

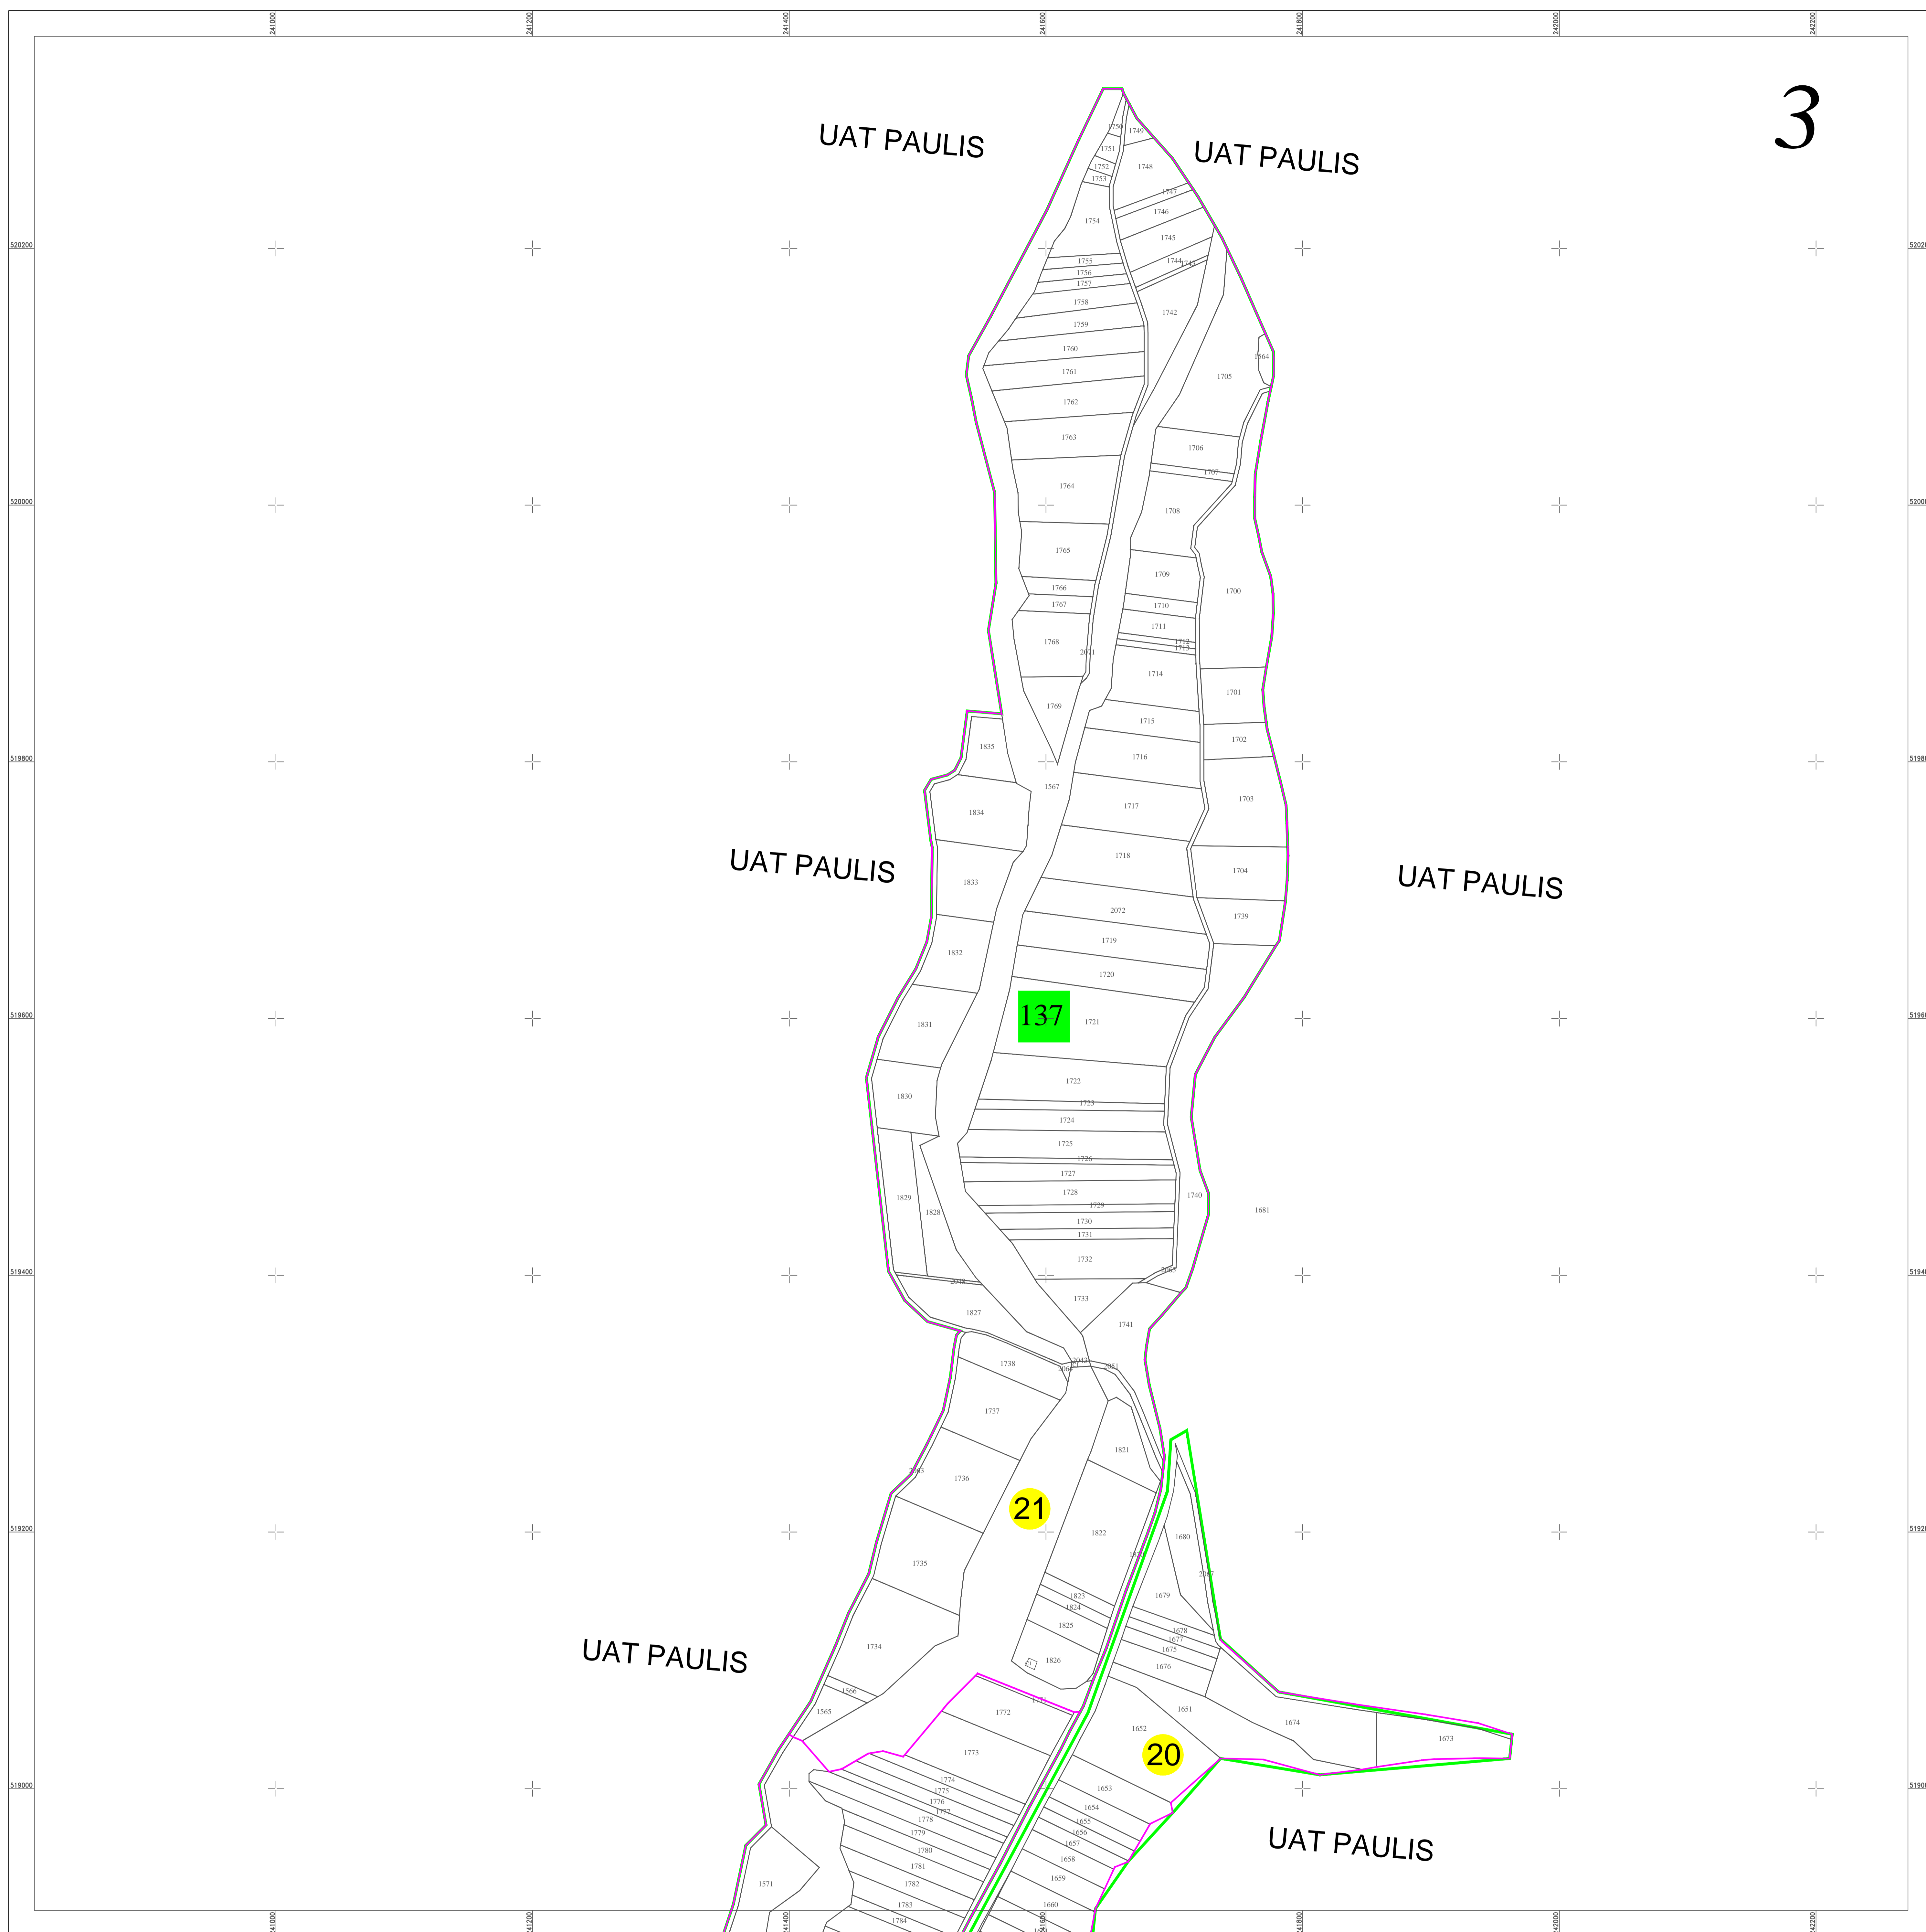


**PLAN CADASTRAL**  
**UAT PAULIS, Judetul Arad**  
 Sectoare cadastrale nr: 20, 21, 36, 42, 43.  
 Scara 1:2000  
 Sistem de proiectie STEREO 70  
 Plansa 3/6

3

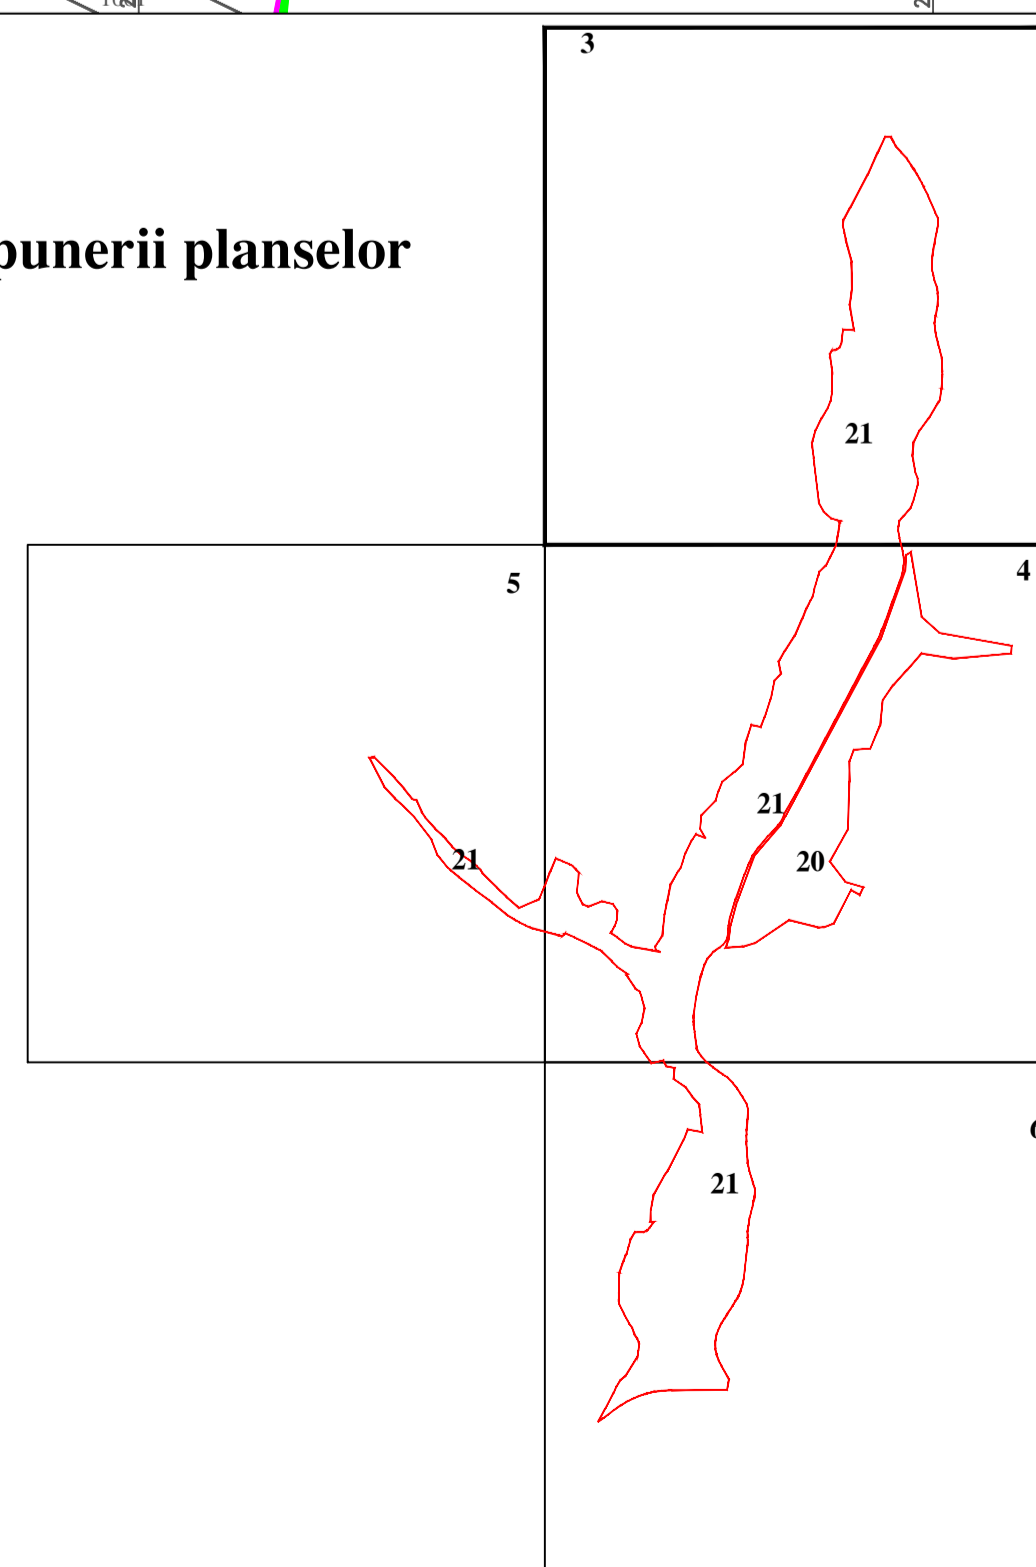

Schita dispunerii planselor

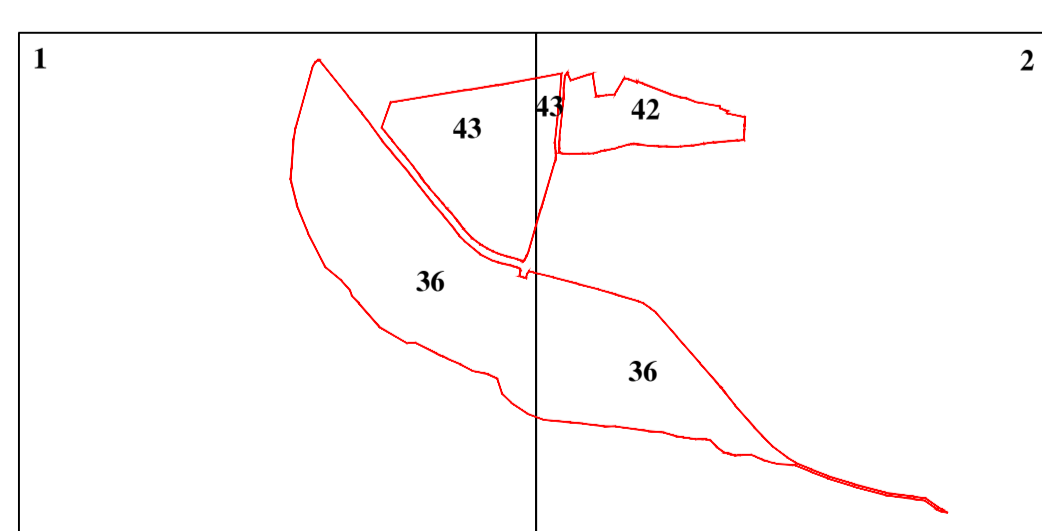

**LEGENDĂ**

<b>3</b>	Numar sector cadastral
Arad	Judet
PAULIS	UAT
PAULIS	Localitati
PLAN CADASTRAL	Titlu
Sector cadastral nr. 3	Subtitluri, Sector cadastral
1:2000	Scara
186	ID

<span style="color: red;">—</span>	Limita de judet
<span style="color: red;">—</span>	Limita UAT
<span style="color: green;">—</span>	Limita sectoarelor cadastrale
<span style="color: blue;">—</span>	Limita intravilan
<span style="color: black;">—</span>	Limita imobil
<span style="color: black;">—</span>	Limita constructiilor cu caracter permanent

Spre publicare

ANCPI

**Servicii de înregistrare sistematică în Sistemul Integrat de Cadastru și Carte Funciară a imobilelor situate în UAT Paulis, jud. Arad**

