


PLAN PARCELAR  
SCARA 1:5000,UAT PAULIS  
JUD.ARAD,TARLA 3 A7/1 SI A7/1/2

nr. crt.	nr cad initial	nr cad/CF eTerra
1		
2		
3		301020
4		303371
5		301653
6		
7	670	300511
8		301193
9		
10		
11		303132
12		
13		
14		
15		
16		301413
17		
18		
19		
20		
21		
22		
23		
24	789	300512
25		
26		
27		
28		
29		301453
30	232	302969
31		
32		
33		
34		301246
35		
36		
37		
38		
39		
40		
41		301782
42		
43		301657
44		301487
45		301780
46		
47		301283
48		
49		
50		300961
51		
52		
53		302300
54		302098
55		302107
56		302221
57		302115
58		303159
59		
60		301296
61		
62		
63		
64		
65		
66	665	300510

Vizat  
Comisia Locala de fond funciar  
Presedintele Comisiei:TURCIN IOAN  
Secretar Comisie:PASCU SIMONA  
Viceprimar:PETRUTA VIOREL  
Membru:GOILEAN GABRIEL-GHEORGHE  
Membru:COSTACHESCU ROXANA  
Membru:CHELARU ALEXANDRU-ROMULUS  
Membru:POPA VESA MARIUS  
Membru:BENEA IULIUS  
Membru:STRAJICI PETRU-CALIN  
Membru:HANCEA DIMITRIE  
Membru:FEI NECAN MIRCEA

Se confirma suprafata din masuratori  
si introducerea imobilelor in baza de date

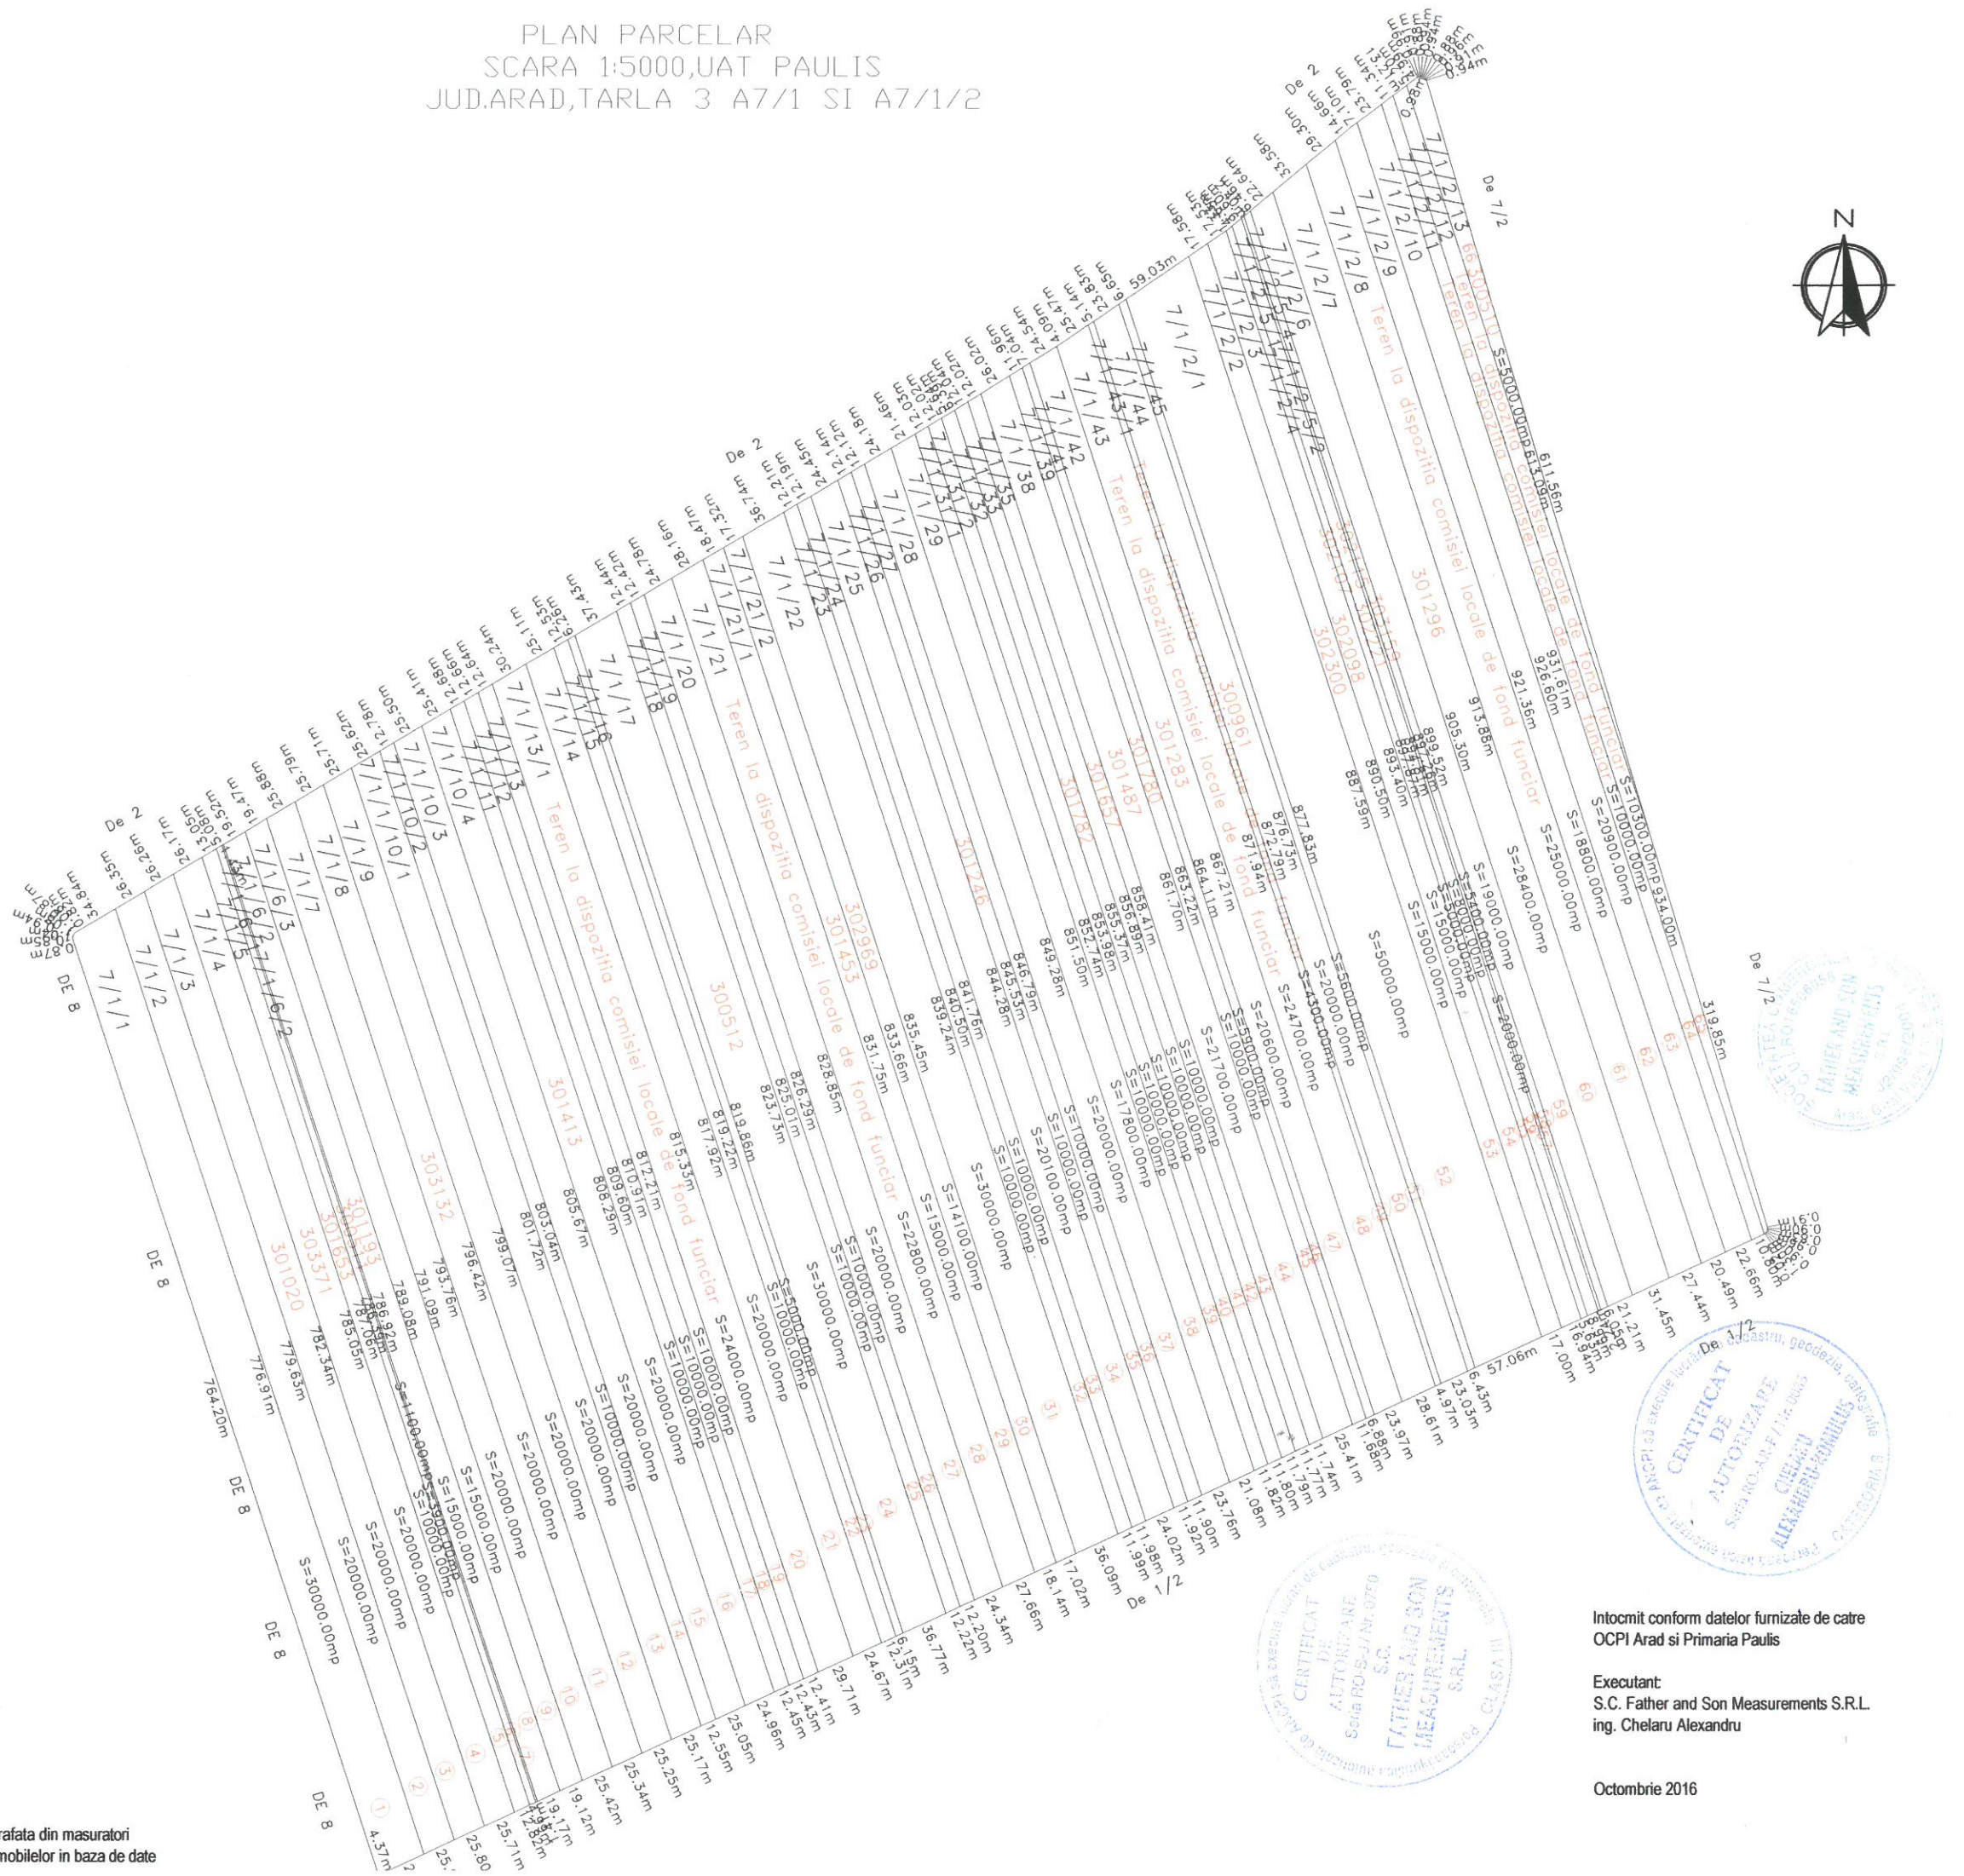

Intocmit conform datelor furnizate de catre  
OCPI Arad si Primaria Paulis

Executant:  
S.C. Father and Son Measurements S.R.L.  
ing. Chelaru Alexandru

Octombrie 2016