


nr. crt.	nr cad initial	nr cad/CF eTerra
1		300925
2		301618
3		
4		
5		
6		
7		
8		
9		303239
10		
11		
12		
13		
14		301918
15		301919
16		
17		302075
18		
19		
20		
21		303148
22		301976
23		302229
24		
25		
26		
27		
28		
29		
30		302587

PLAN PARCELAR
SCARA 1:5000,UAT PAULIS
JUD.ARAD,TARLA 19 A57/1

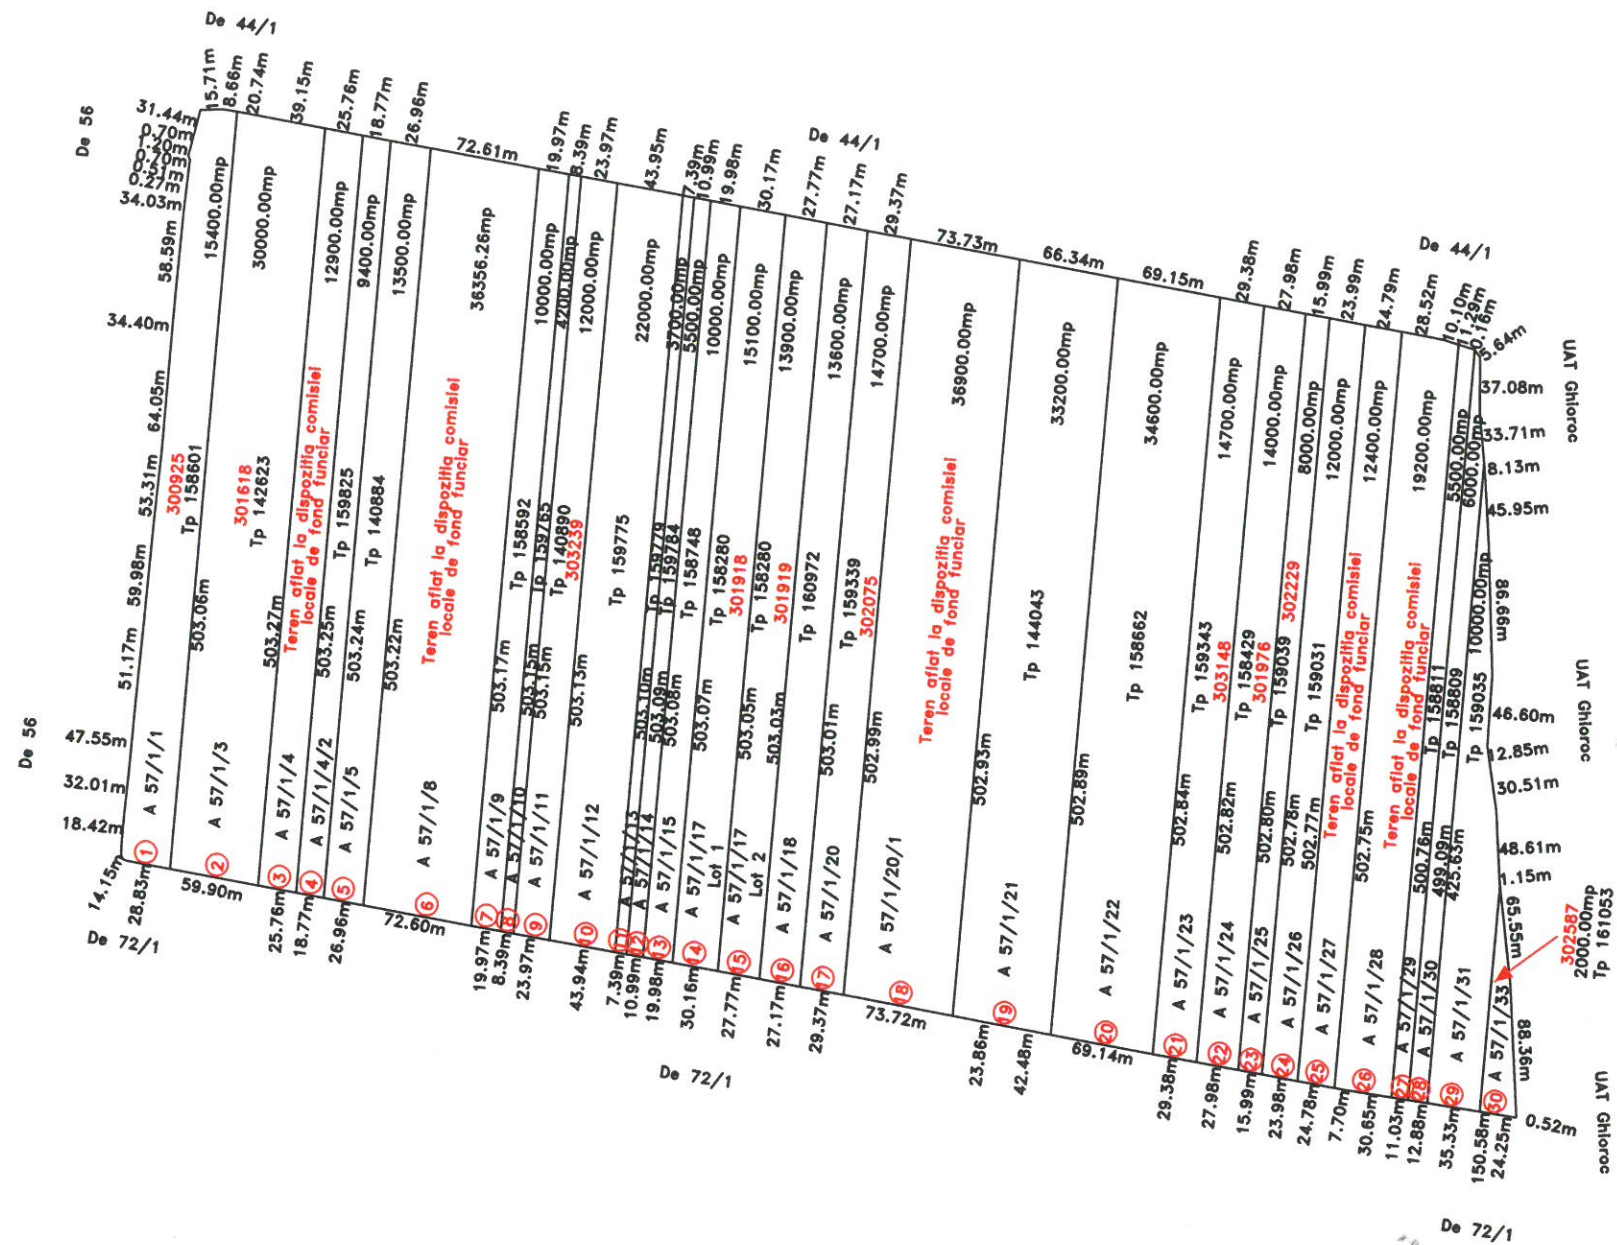

Vizat

Comisia Locala de fond funciar
Presedintele Comisiei: TURCIN IOAN
Secretar Comisie: PASCU SIMONA
Viceprimar: PETRUTA VIOREL
Membru: GOILEAN GABRIEL-GHEORGHE
Membru: COSTACHESCU ROXANA
Membru: CHELARU ALEXANDRU-ROMULUS
Membru: POPA VESA MARIUS
Membru: BENEIA IULIUS
Membru: STRAJICI PETRU-CALIN
Membru: HANCEA DIMITRIE
Membru: FELNECAN MIRCEA
OCTOMBRIE 2016

Se confirma suprafata din masuratori
si introducerea imobilelor in baza de date
Parafa
Semnatura si data
Stampila OCPI



Intocmit conform datelor furnizate de catre
OCPI Arad si Primaria Paulis

Executant:
S.C. Father and Son Measurements S.R.L.
ing. Chelaru Alexandru

Octombrie 2016